



FLOOR COVERING - EPOXY
 CEILING - PAINTED PLASTER.
 WALLS - PAINTED LIGHT GLOSS

GALVANIZED EXHAUST HOOD SECTION WITH FILTER

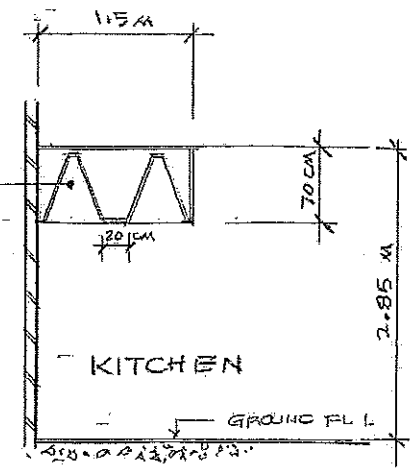

SECTION A-A
 SCALE: 1:50

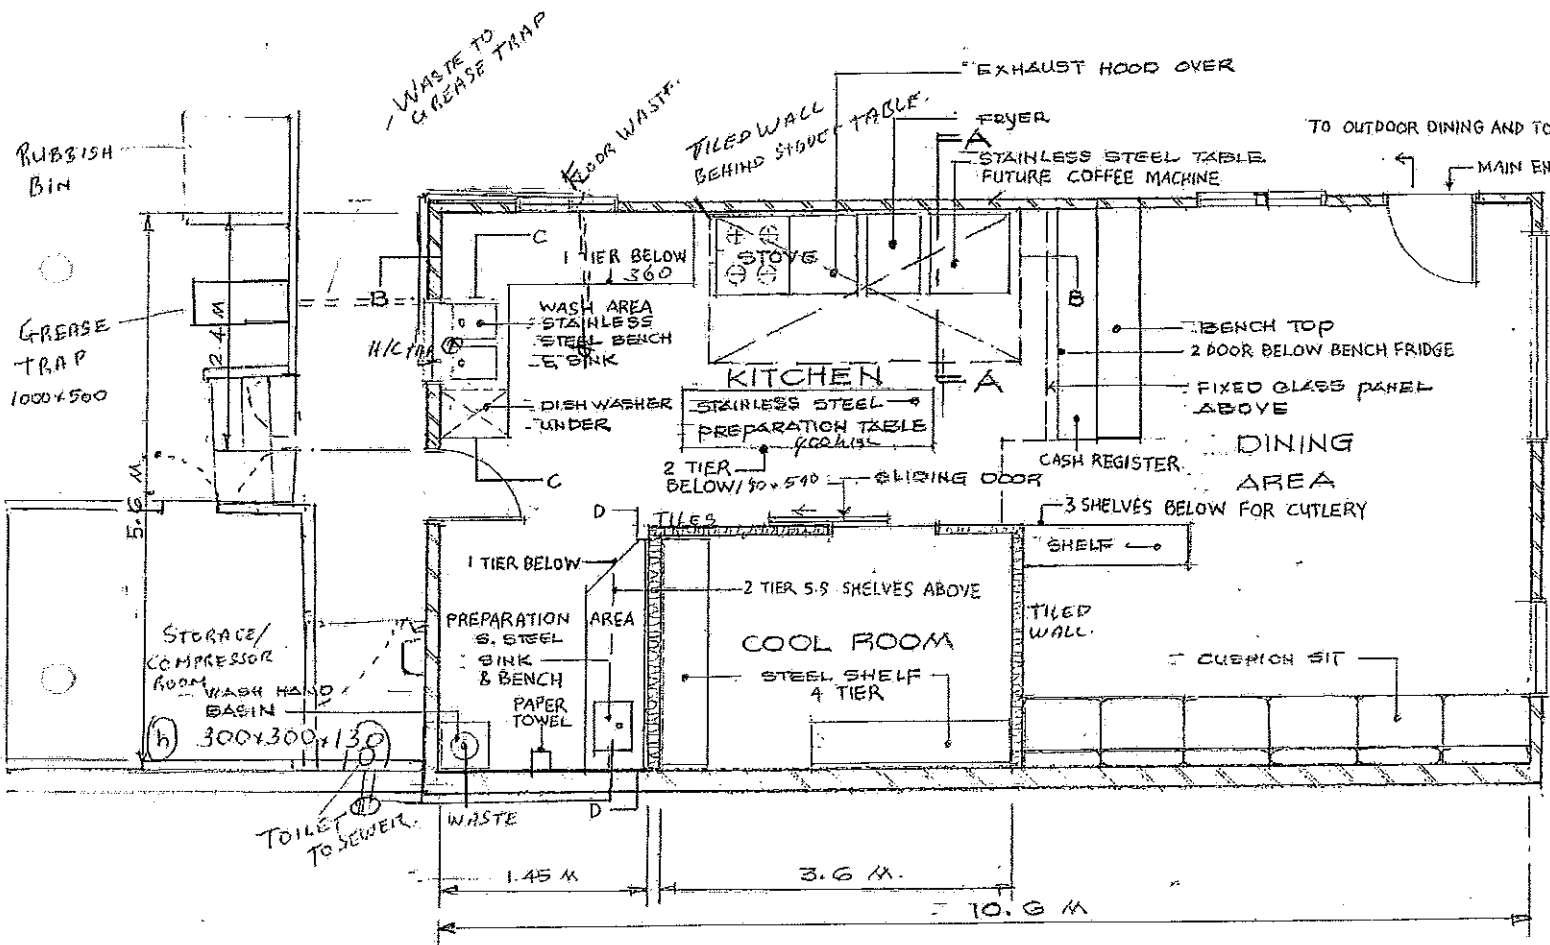

GROUND FLOOR PLAN
 SCALE: 1:50

APPROVED
 Date: 21.5.2010
 Application Ref: A002802021
 Plan Approval Ref: FS19232345610
 Officer: PAUL RILEY
 Environmental Health
 Compliance and Regulatory Services
 BRISBANE CITY COUNCIL

Approved subject to compliance with:

1. 'The Food Act'
2. 'The Food Regulation'
3. The Food Safety Standards Code
4. The relevant Australian Standards and
5. The requirements of all relevant departments of the Brisbane City Council

FOR LOT 2 PLAN 82969
 TITLE REF: 15745250
 ADDRESS: 19 ORONTES ROAD
 YERONGA QLD 4104